


GROVE AVENUE

RANDOLPH STREET

OAK PARK AVENUE

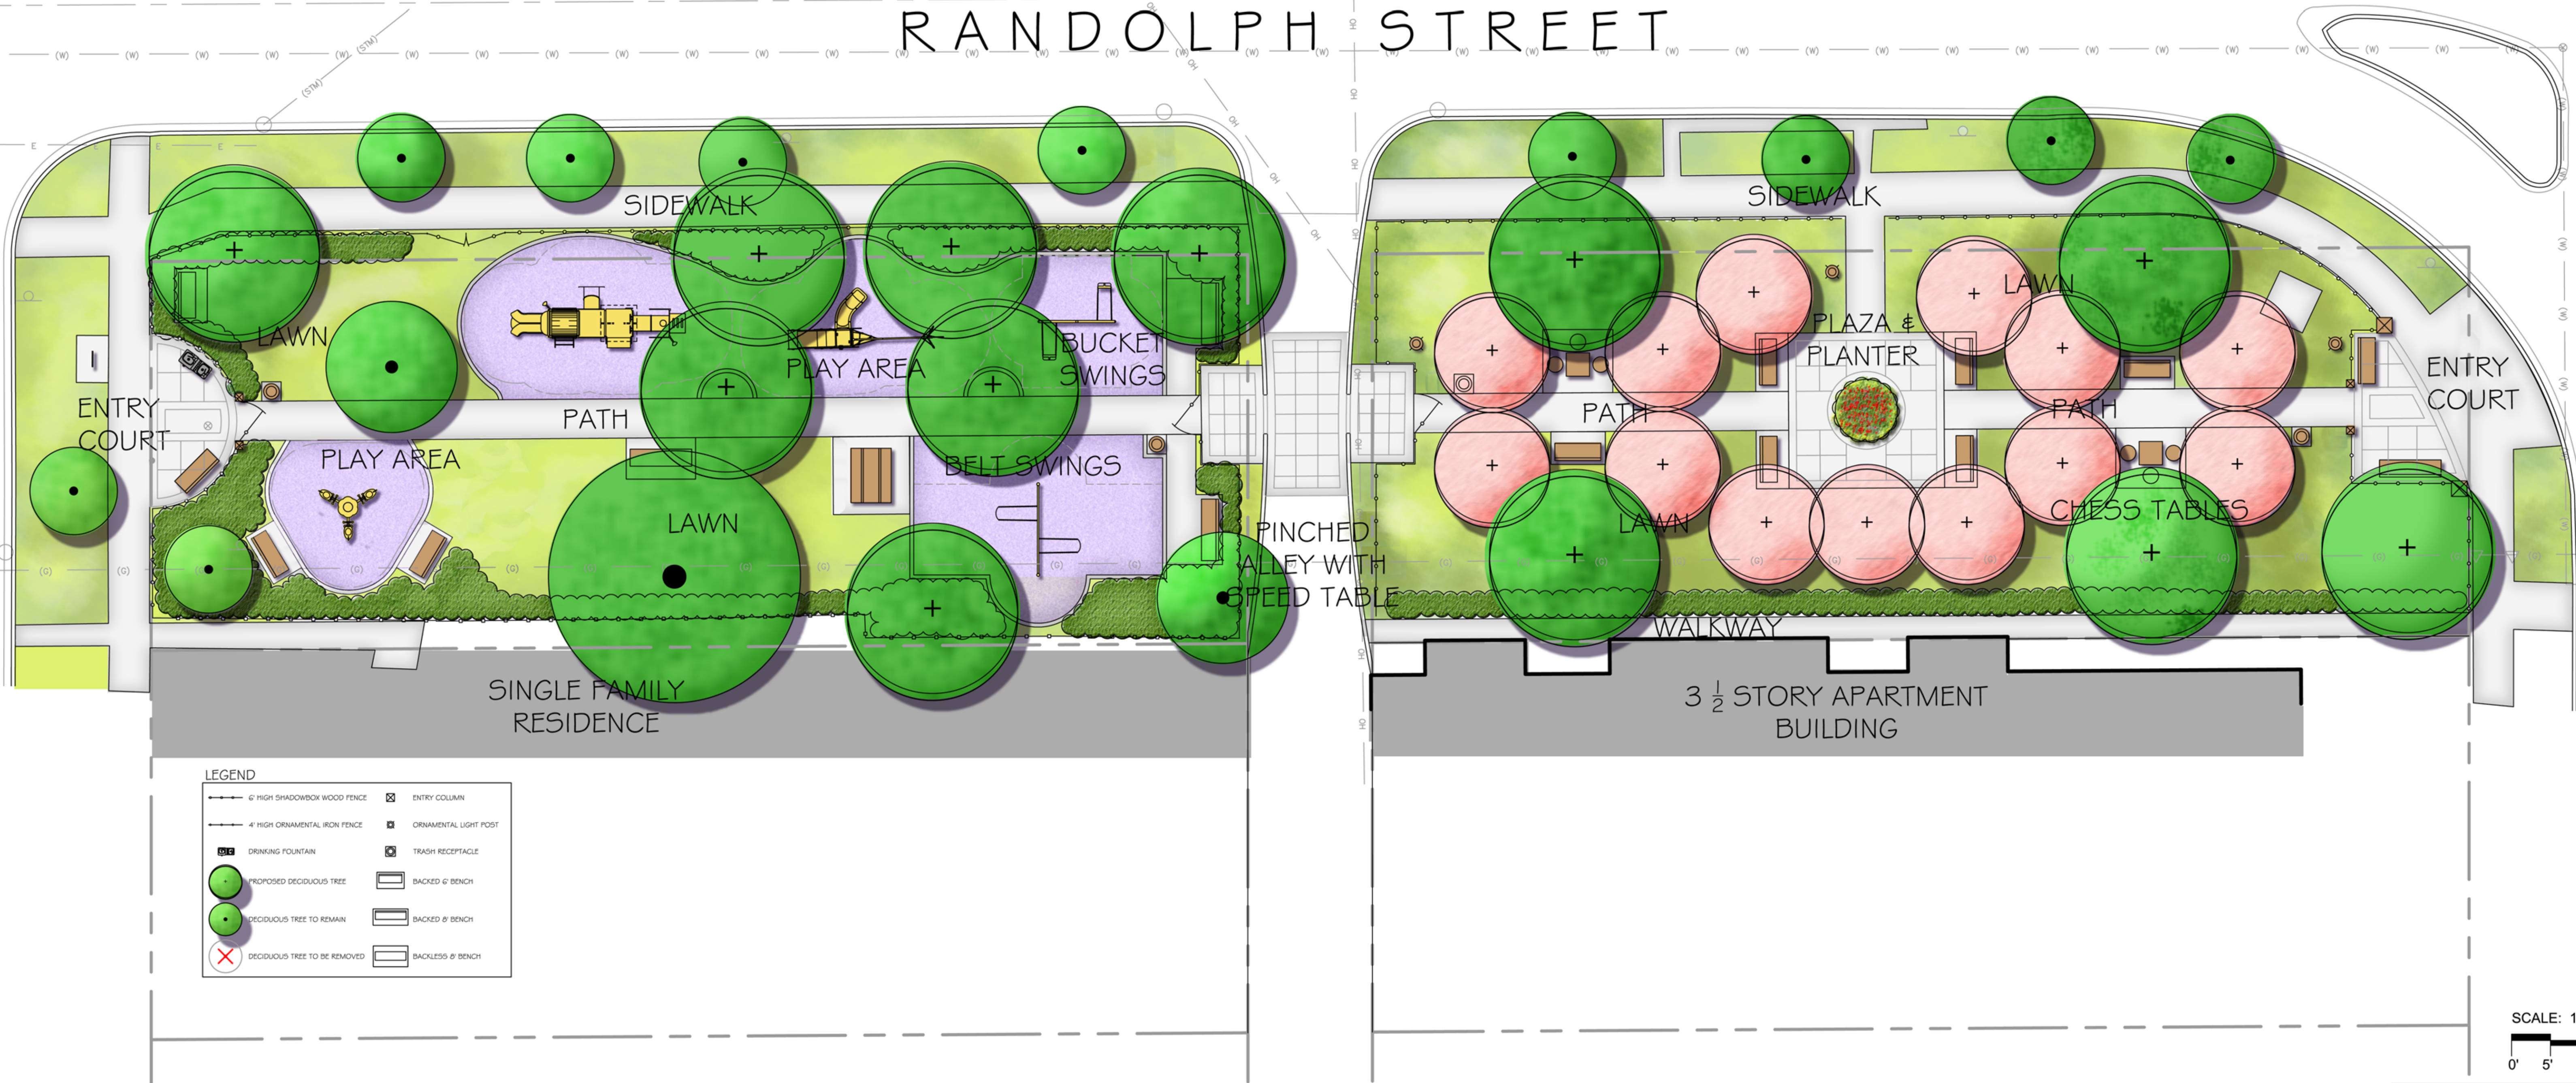

**LEGEND**

	6' HIGH SHADOWBOX WOOD FENCE		ENTRY COLUMN
	4' HIGH ORNAMENTAL IRON FENCE		ORNAMENTAL LIGHT POST
	DRINKING FOUNTAIN		TRASH RECEPTACLE
	PROPOSED DECIDUOUS TREE		BACKED 6' BENCH
	DECIDUOUS TREE TO REMAIN		BACKED 8' BENCH
	DECIDUOUS TREE TO BE REMOVED		BACKLESS 6' BENCH

SCALE: 1"=10'-0"  
 0' 5' 10' 20'



**Altamanu**  
 1700 W. Irving Park Road, Suite 202  
 Chicago, Illinois 60613  
 ph 773.528.7492 fx 773.305.0805  
 info@altamanu.com



Project  
 Drawing

# Randolph Tot Lot

Oak Park, IL

## Master Plan

Date:	10.12.2009
Drawn by:	MJ
Checked by:	JB
Scale:	1" = 10'-0"
Stamp:	EXP 08.31.11
North	
Sheet Number	